


# R PANEL EAVE DETAIL

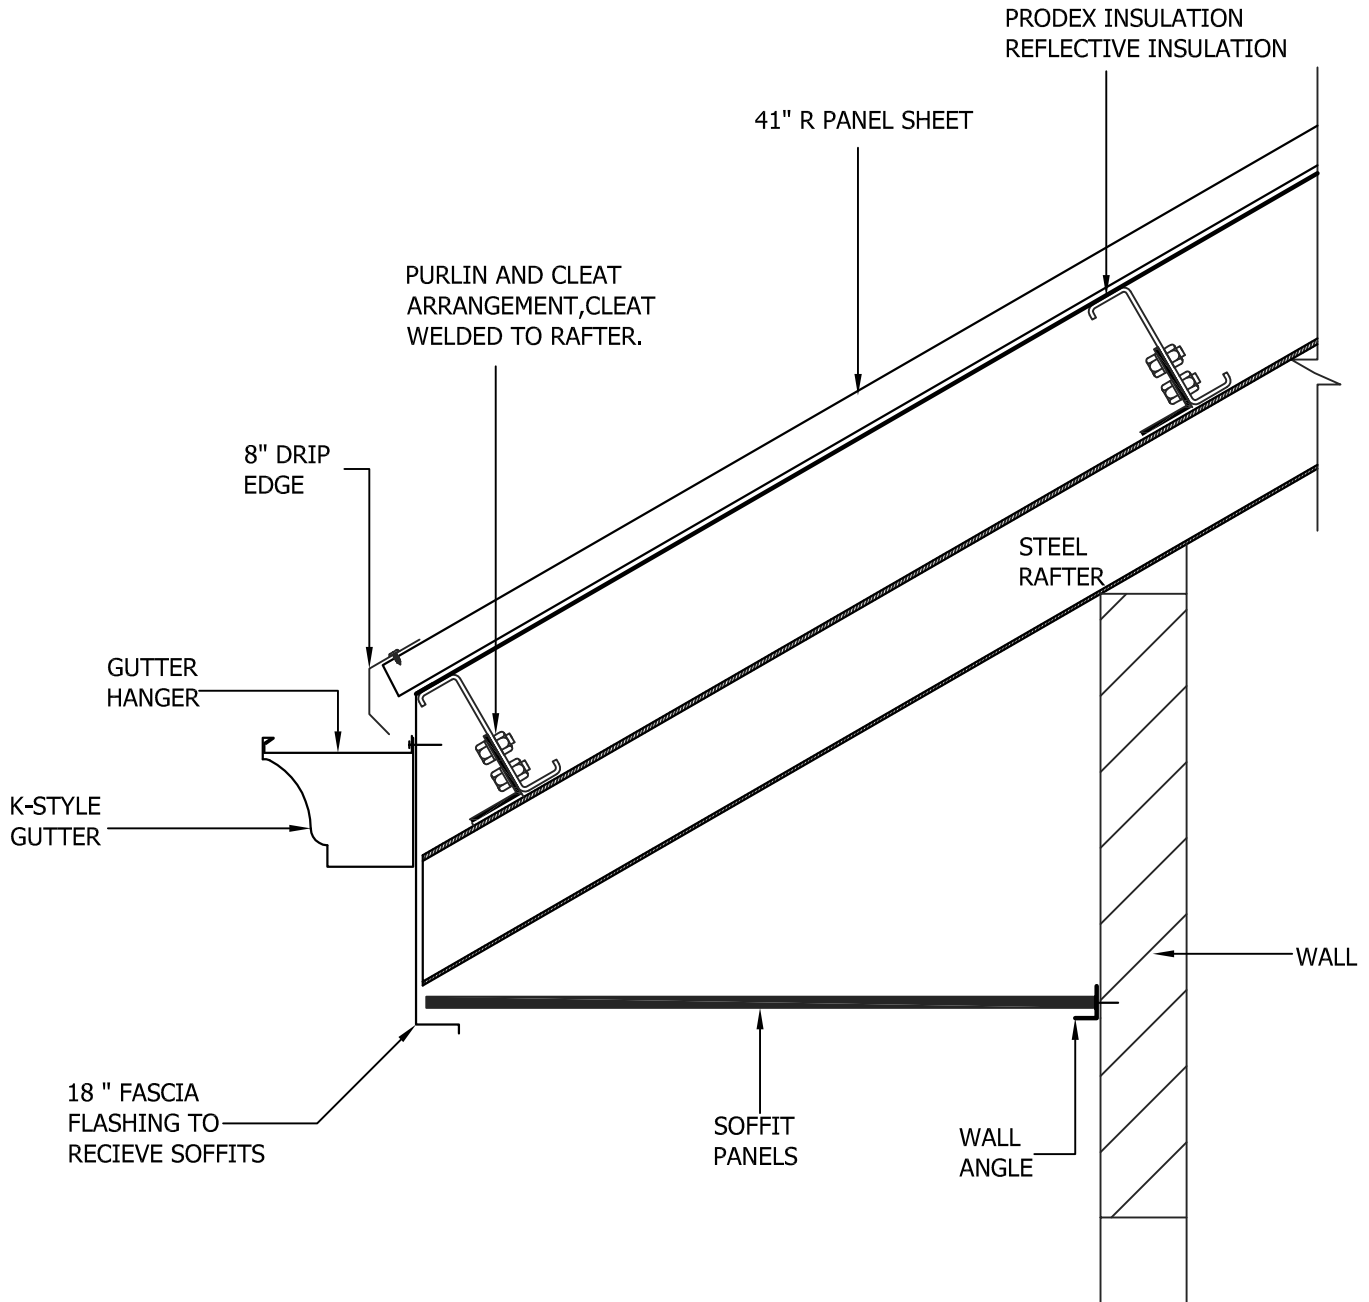

DRAWN BY: MARCUS JOHN

DRAWING TITLE: EAVE  
Detail on Steel Frame.

TITLE: R-PANEL DETAILS

LOT 26C & F O' MEARA INDUSTRIAL ESTATE,  
ARIMA. TRINIDAD AND TOBAGO, W.I.

DATE: Thursday, July 30, 2009

SHOP DRAWING #: LTR

CONTRACTOR: LIFETIME ROOFING LTD.

SCALE : NOT TO SCALE

