


GABLE DETAIL CORUGATED.

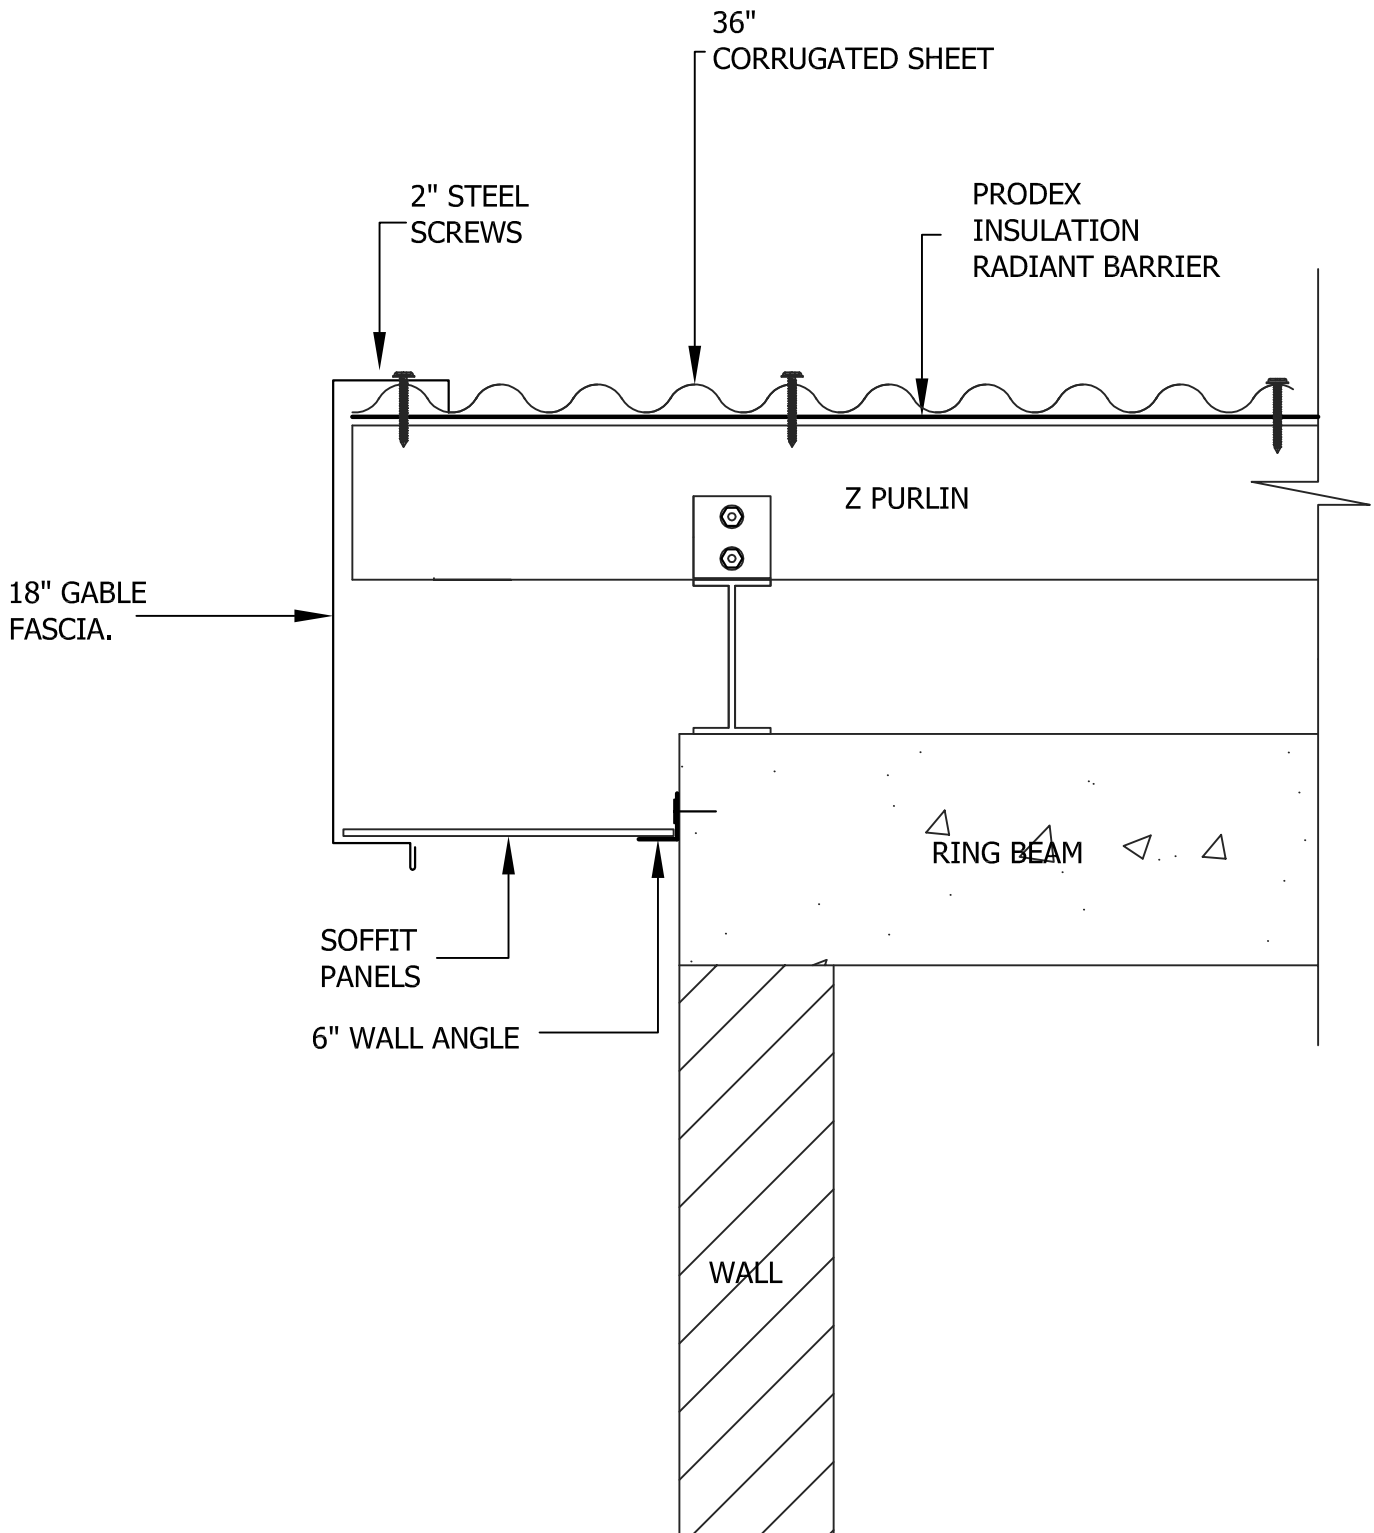

DRAWN BY: MARCUS JOHN

TITLE: CORRUGATED DETAILS

DATE: Friday, July 31, 2009

CONTRACTOR: LIFETIME ROOFING LTD.

DRAWING TITLE: STANDARD GABLE
Detail on Steel Frame.

SHOP DRAWING #: LTR

SCALE : NOT TO SCALE

LOT 26C & F O' MEARA INDUSTRIAL ESTATE,
ARIMA. TRINIDAD AND TOBAGO, W.I.

