


2 PIECE GABLE DETAIL CORRUGATED

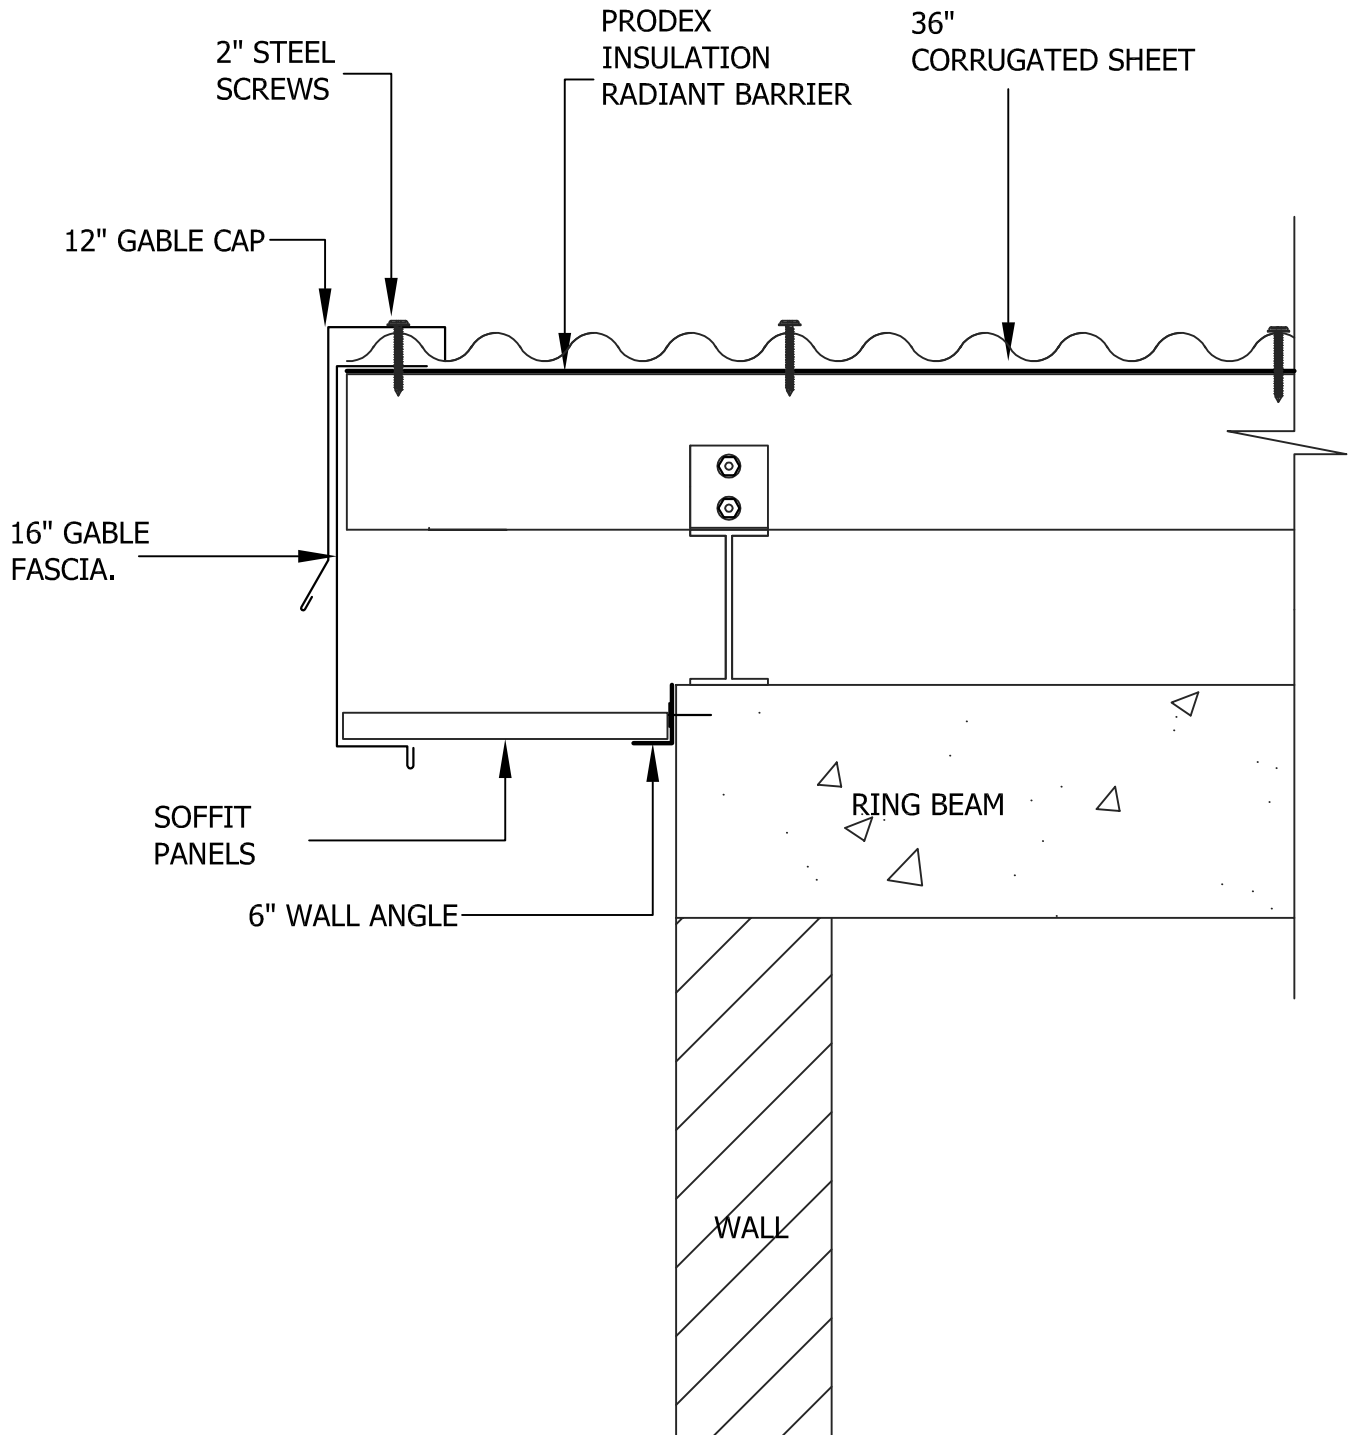

DRAWN BY: MARCUS JOHN
 TITLE: CORRUGATED DETAILS
 DATE: Friday, July 31, 2009
 CONTRACTOR: LIFETIME ROOFING LTD.

DRAWING TITLE: STANDARD GABLE
 Detail on Steel Frame.
 SHOP DRAWING #: LTR
 SCALE : NOT TO SCALE

LOT 26C & F O' MEARA INDUSTRIAL ESTATE,
 ARIMA. TRINIDAD AND TOBAGO, W.I.

