


RIDGE DETAIL R- PANEL

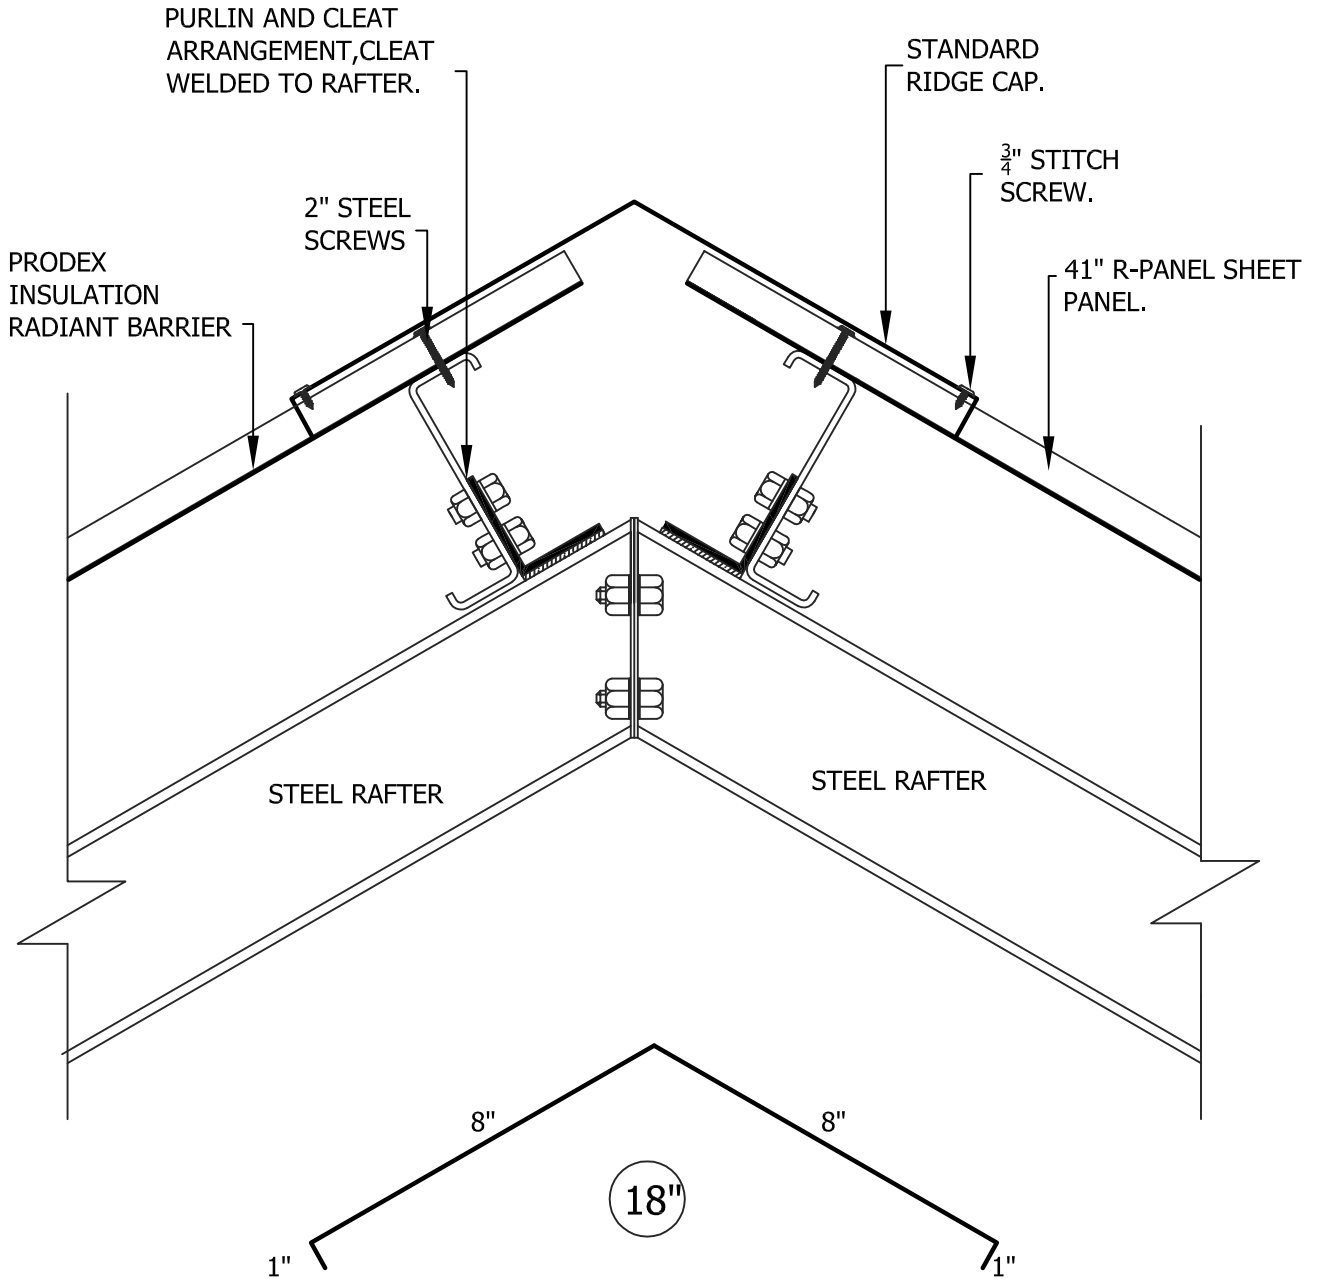

DRAWN BY: MARCUS JOHN

DRAWING TITLE: RIDGE Detail on Steel Frame.

TITLE:

DATE: Thursday, July 30, 2009

SHOP DRAWING #: LTR

CONTRACTOR: LIFETIME ROOFING LTD.

SCALE : NOT TO SCALE

LOT 26C & F O' MEARA INDUSTRIAL ESTATE,
ARIMA. TRINIDAD AND TOBAGO, W.I.

