


SIDE WALL FLASHING R PANEL

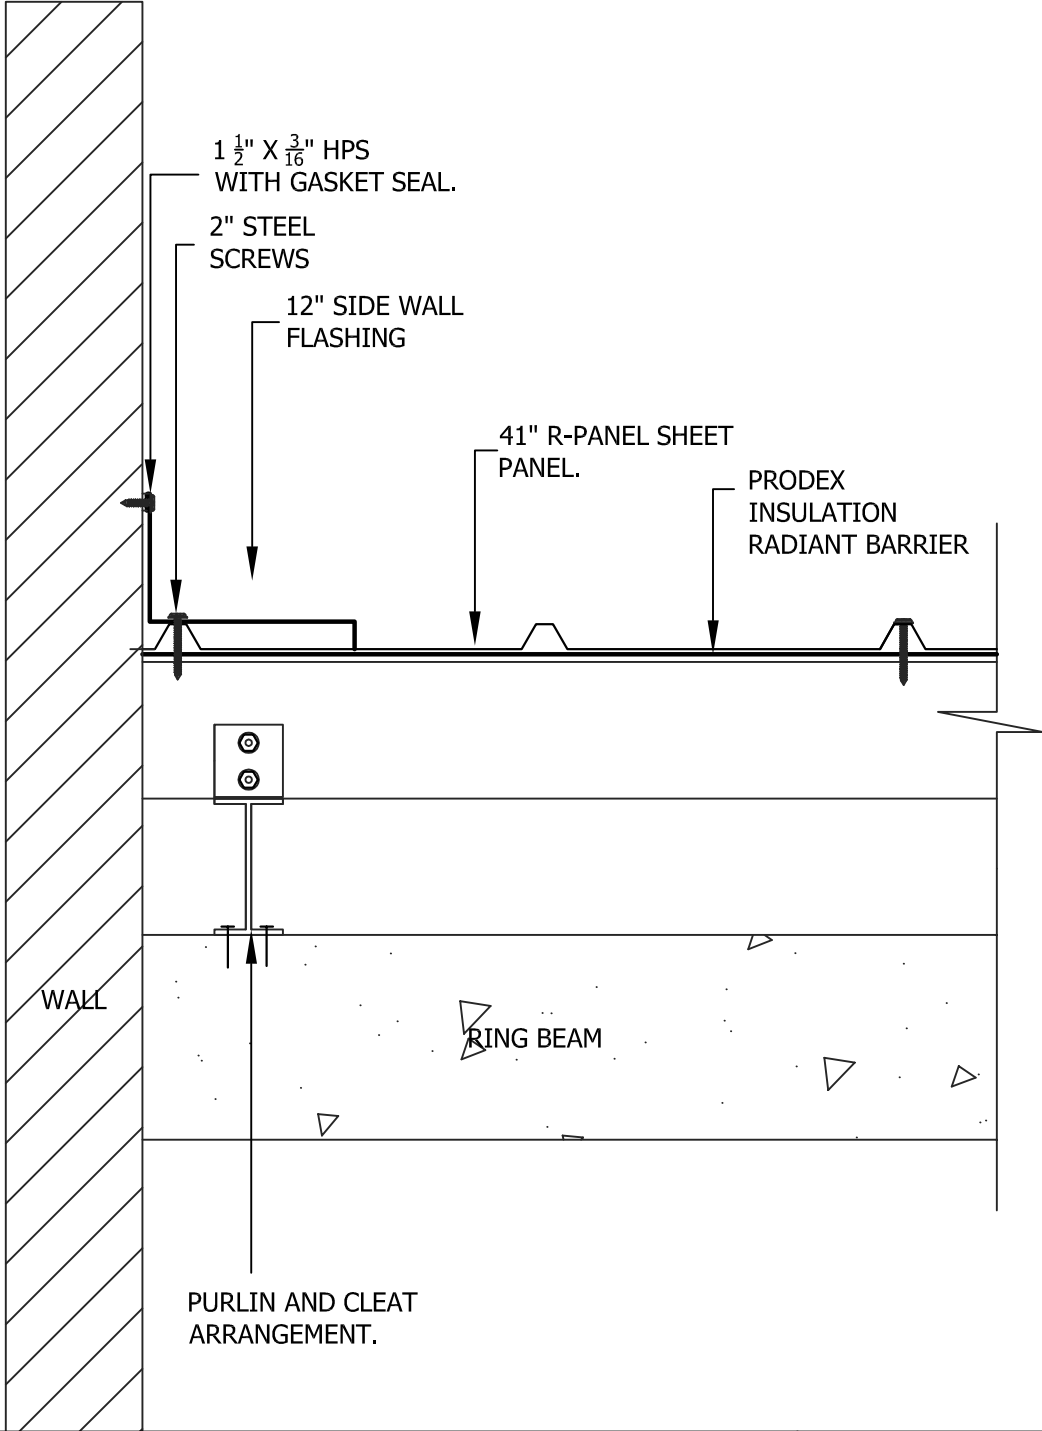

DRAWN BY: MARCUS JOHN
 TITLE: R-PANEL DETAILS
 DATE: Thursday, July 30, 2009
 CONTRACTOR: LIFETIME ROOFING LTD.

DRAWING TITLE: HEAD WALL
 Detail on Steel Frame.
 SHOP DRAWING #: LTR
 SCALE : NOT TO SCALE

LOT 26C & F O' MEARA INDUSTRIAL ESTATE,
 ARIMA. TRINIDAD AND TOBAGO, W.I.



You can trust your roof to us
LIFETIME ROOFING LTD.