


# VALLEY FLASHING.

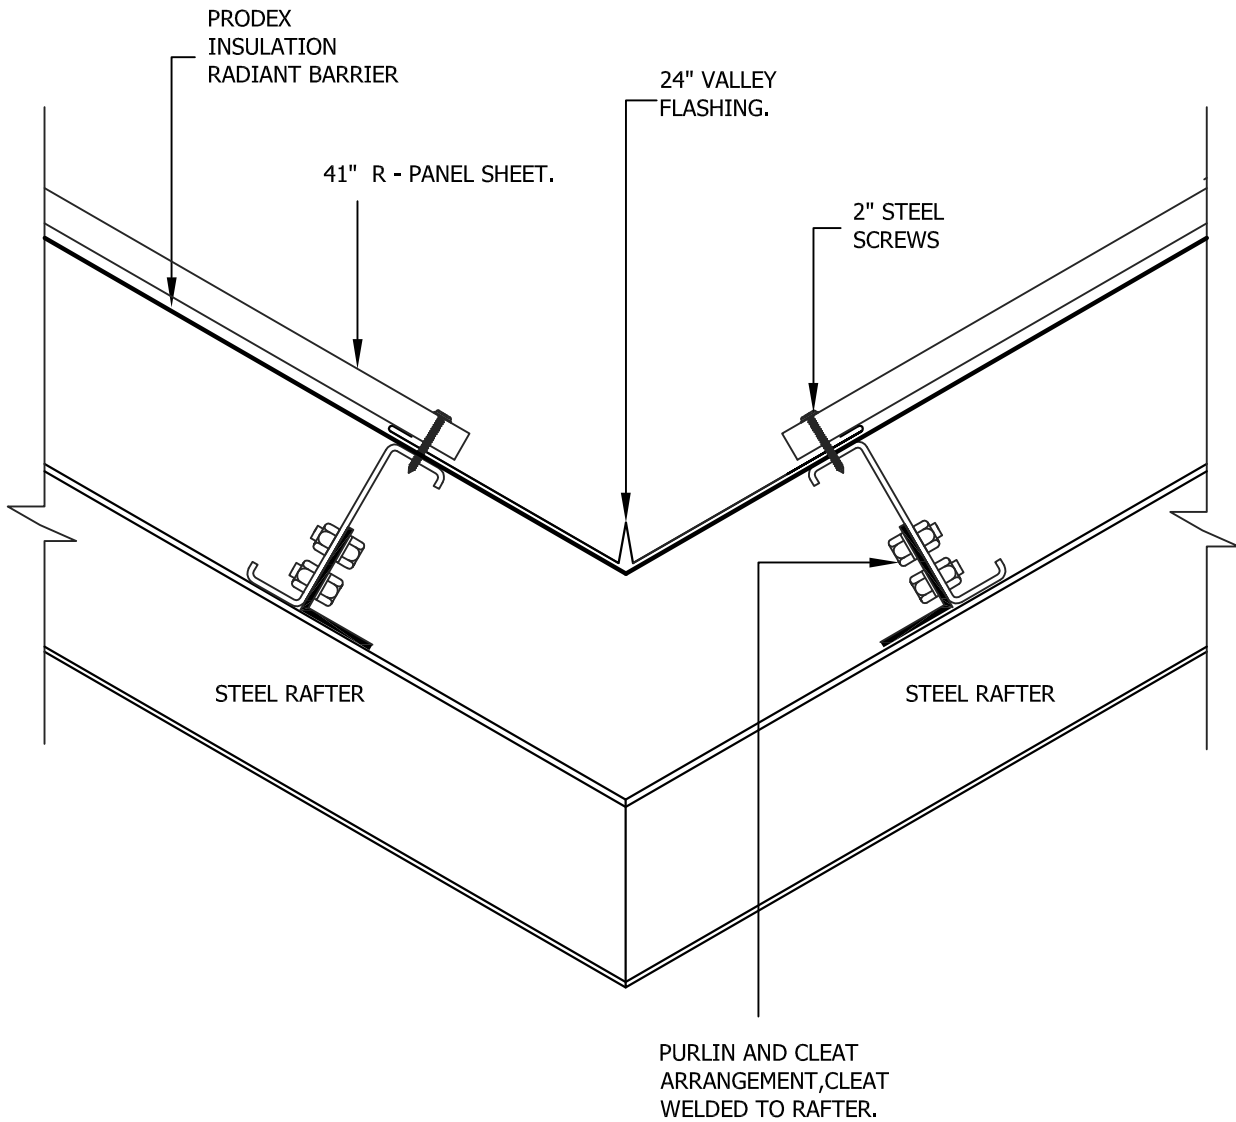

DRAWN BY: MARCUS JOHN

TITLE: R-PANEL DETAILS

DATE: Thursday, July 30, 2009

CONTRACTOR: LIFETIME ROOFING LTD.

DRAWING TITLE: VALLEY

Detail on Steel Frame.

SHOP DRAWING #: LTR

SCALE : NOT TO SCALE

LOT 26C & F O' MEARA INDUSTRIAL ESTATE,  
ARIMA. TRINIDAD AND TOBAGO, W.I.

